

現況図



凡例

敷地境界線 (セットバック後)	
筆界線	
基準点	⊕ T401

# 給水管・污水管位置図

NO. 8+6.000 (E.P)  
X=28,971.809  
Y=28,786.026




NO. 0  
X=28,891.316  
Y=28,931.205

給水管：Φ250(H10)



污水管Φ200

# 縦断図

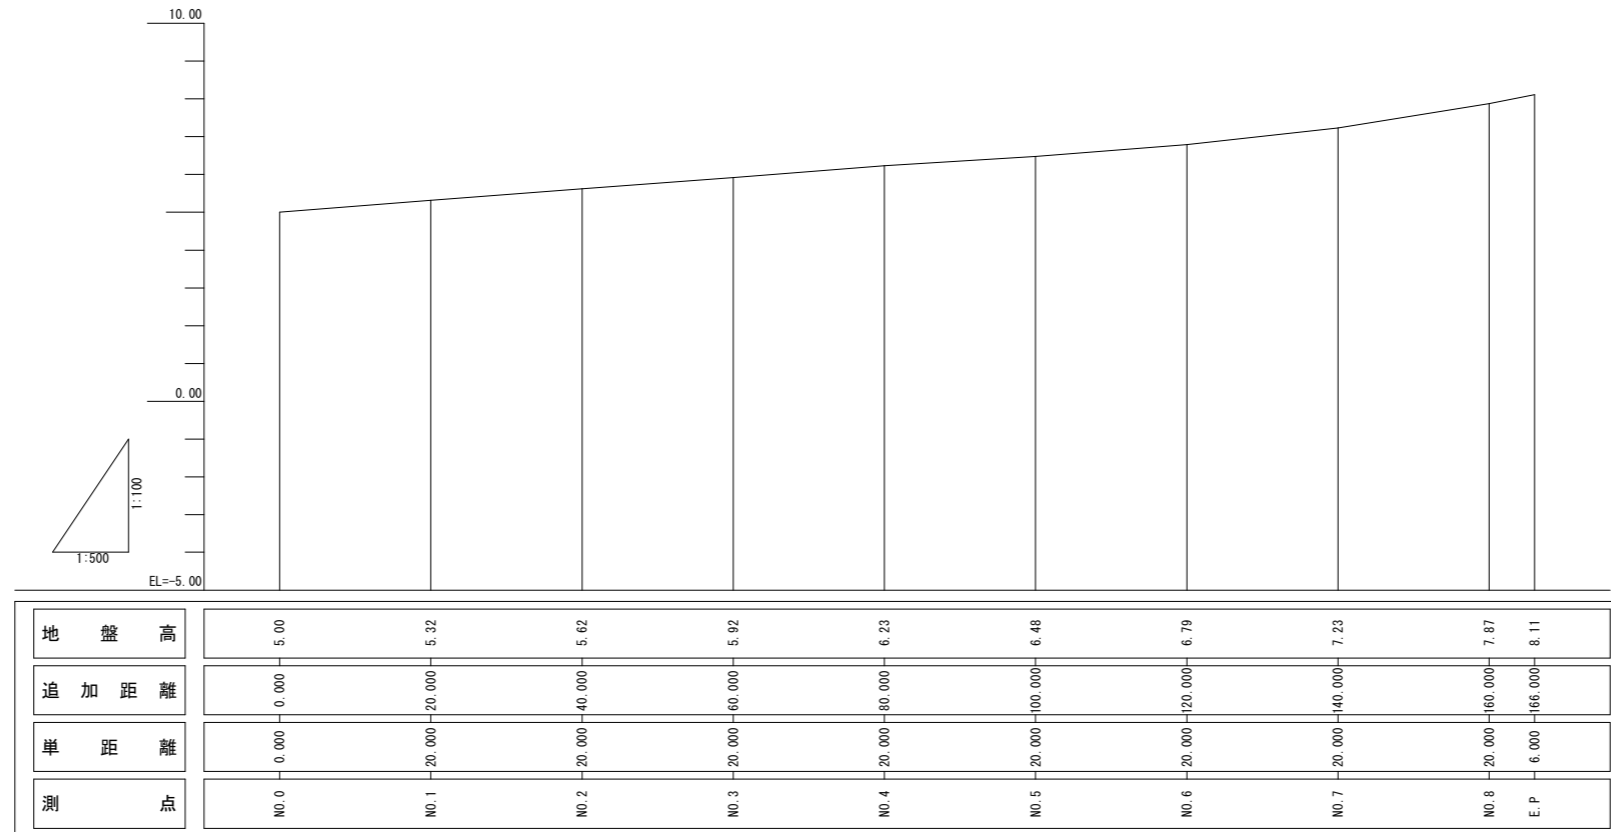



横断図 (4-1)

S=1/350

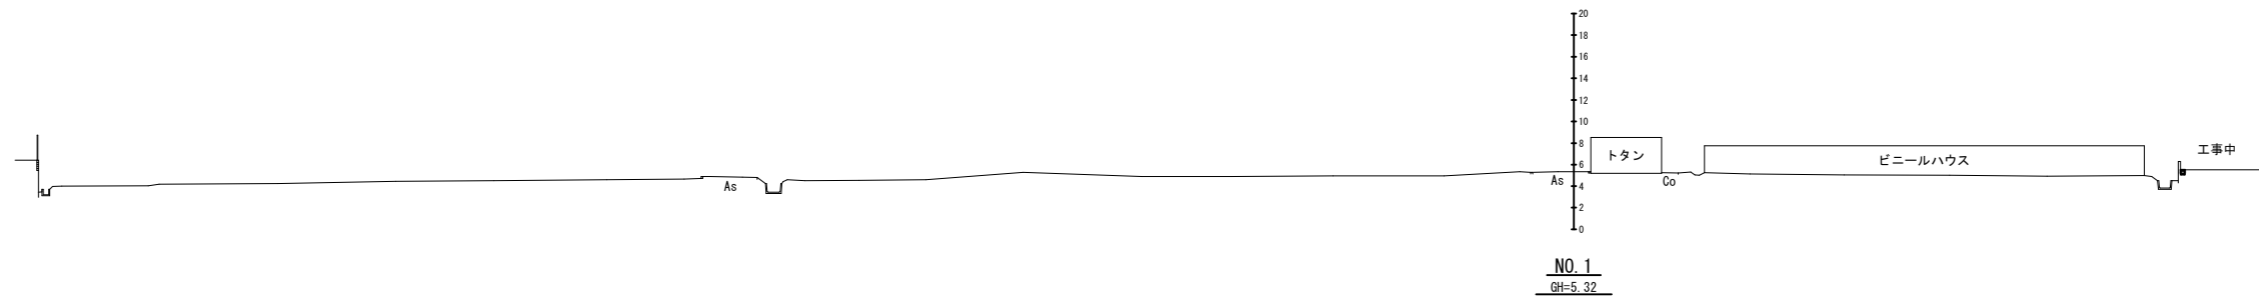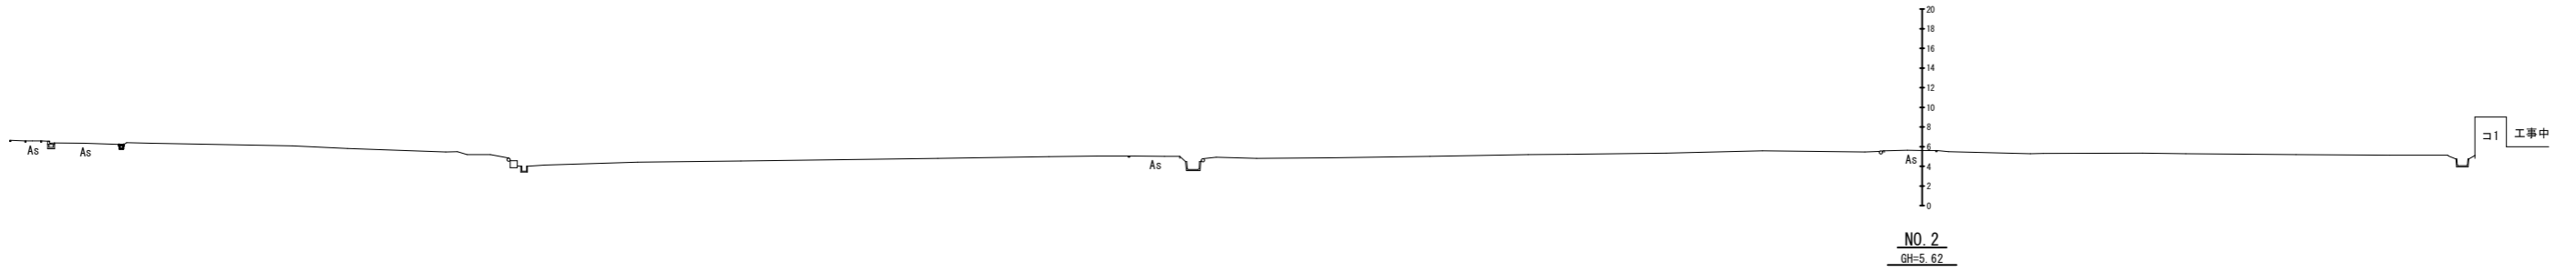


横断図 (4-2)

S=1/350

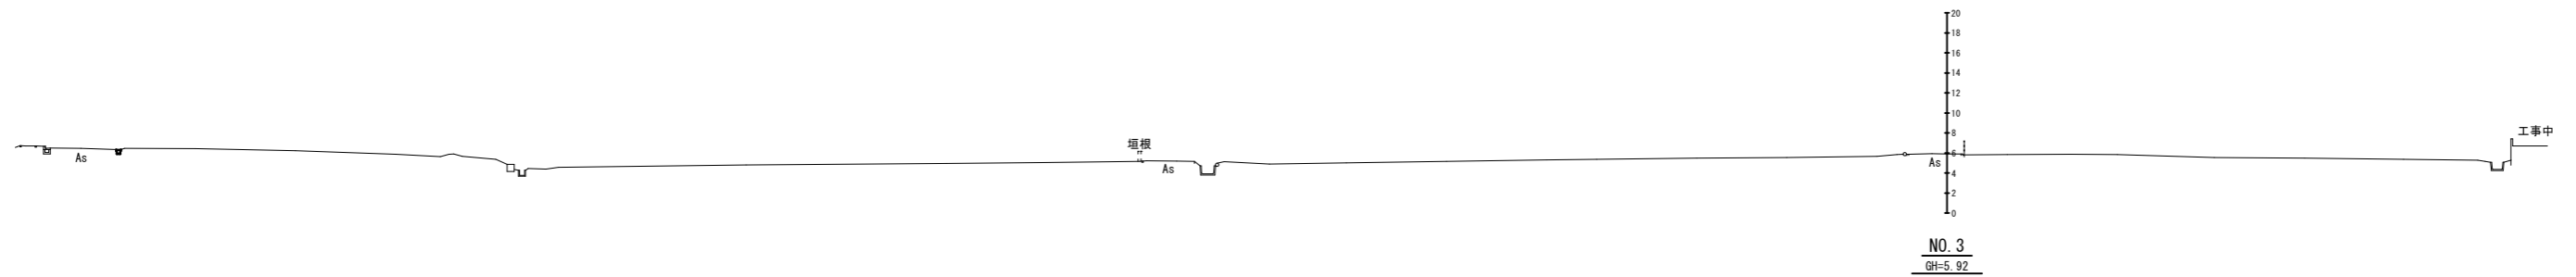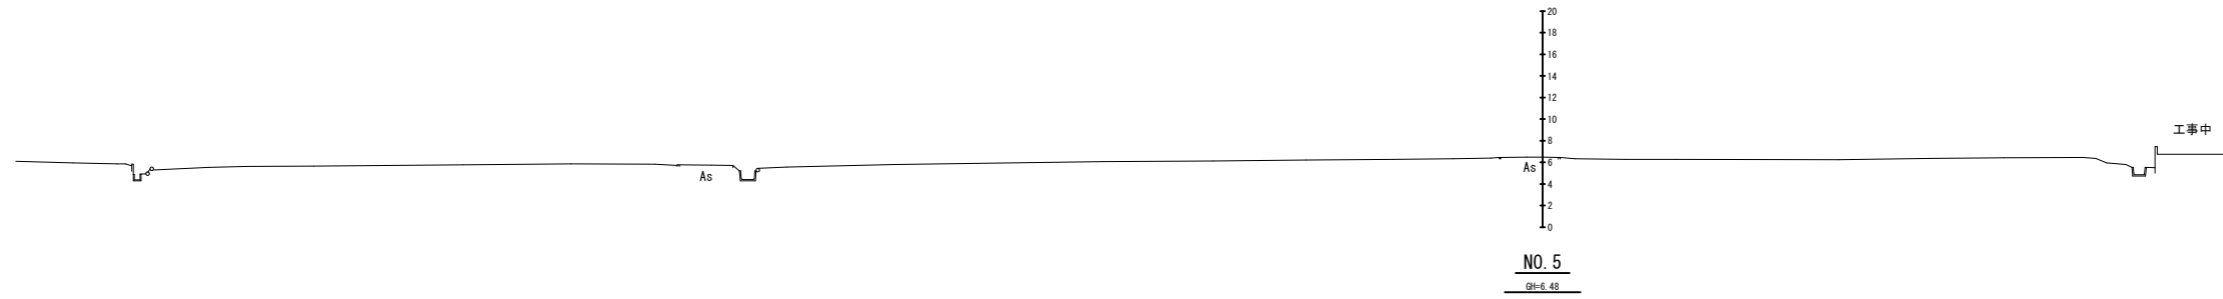

横断図 (4-3)

S=1/350

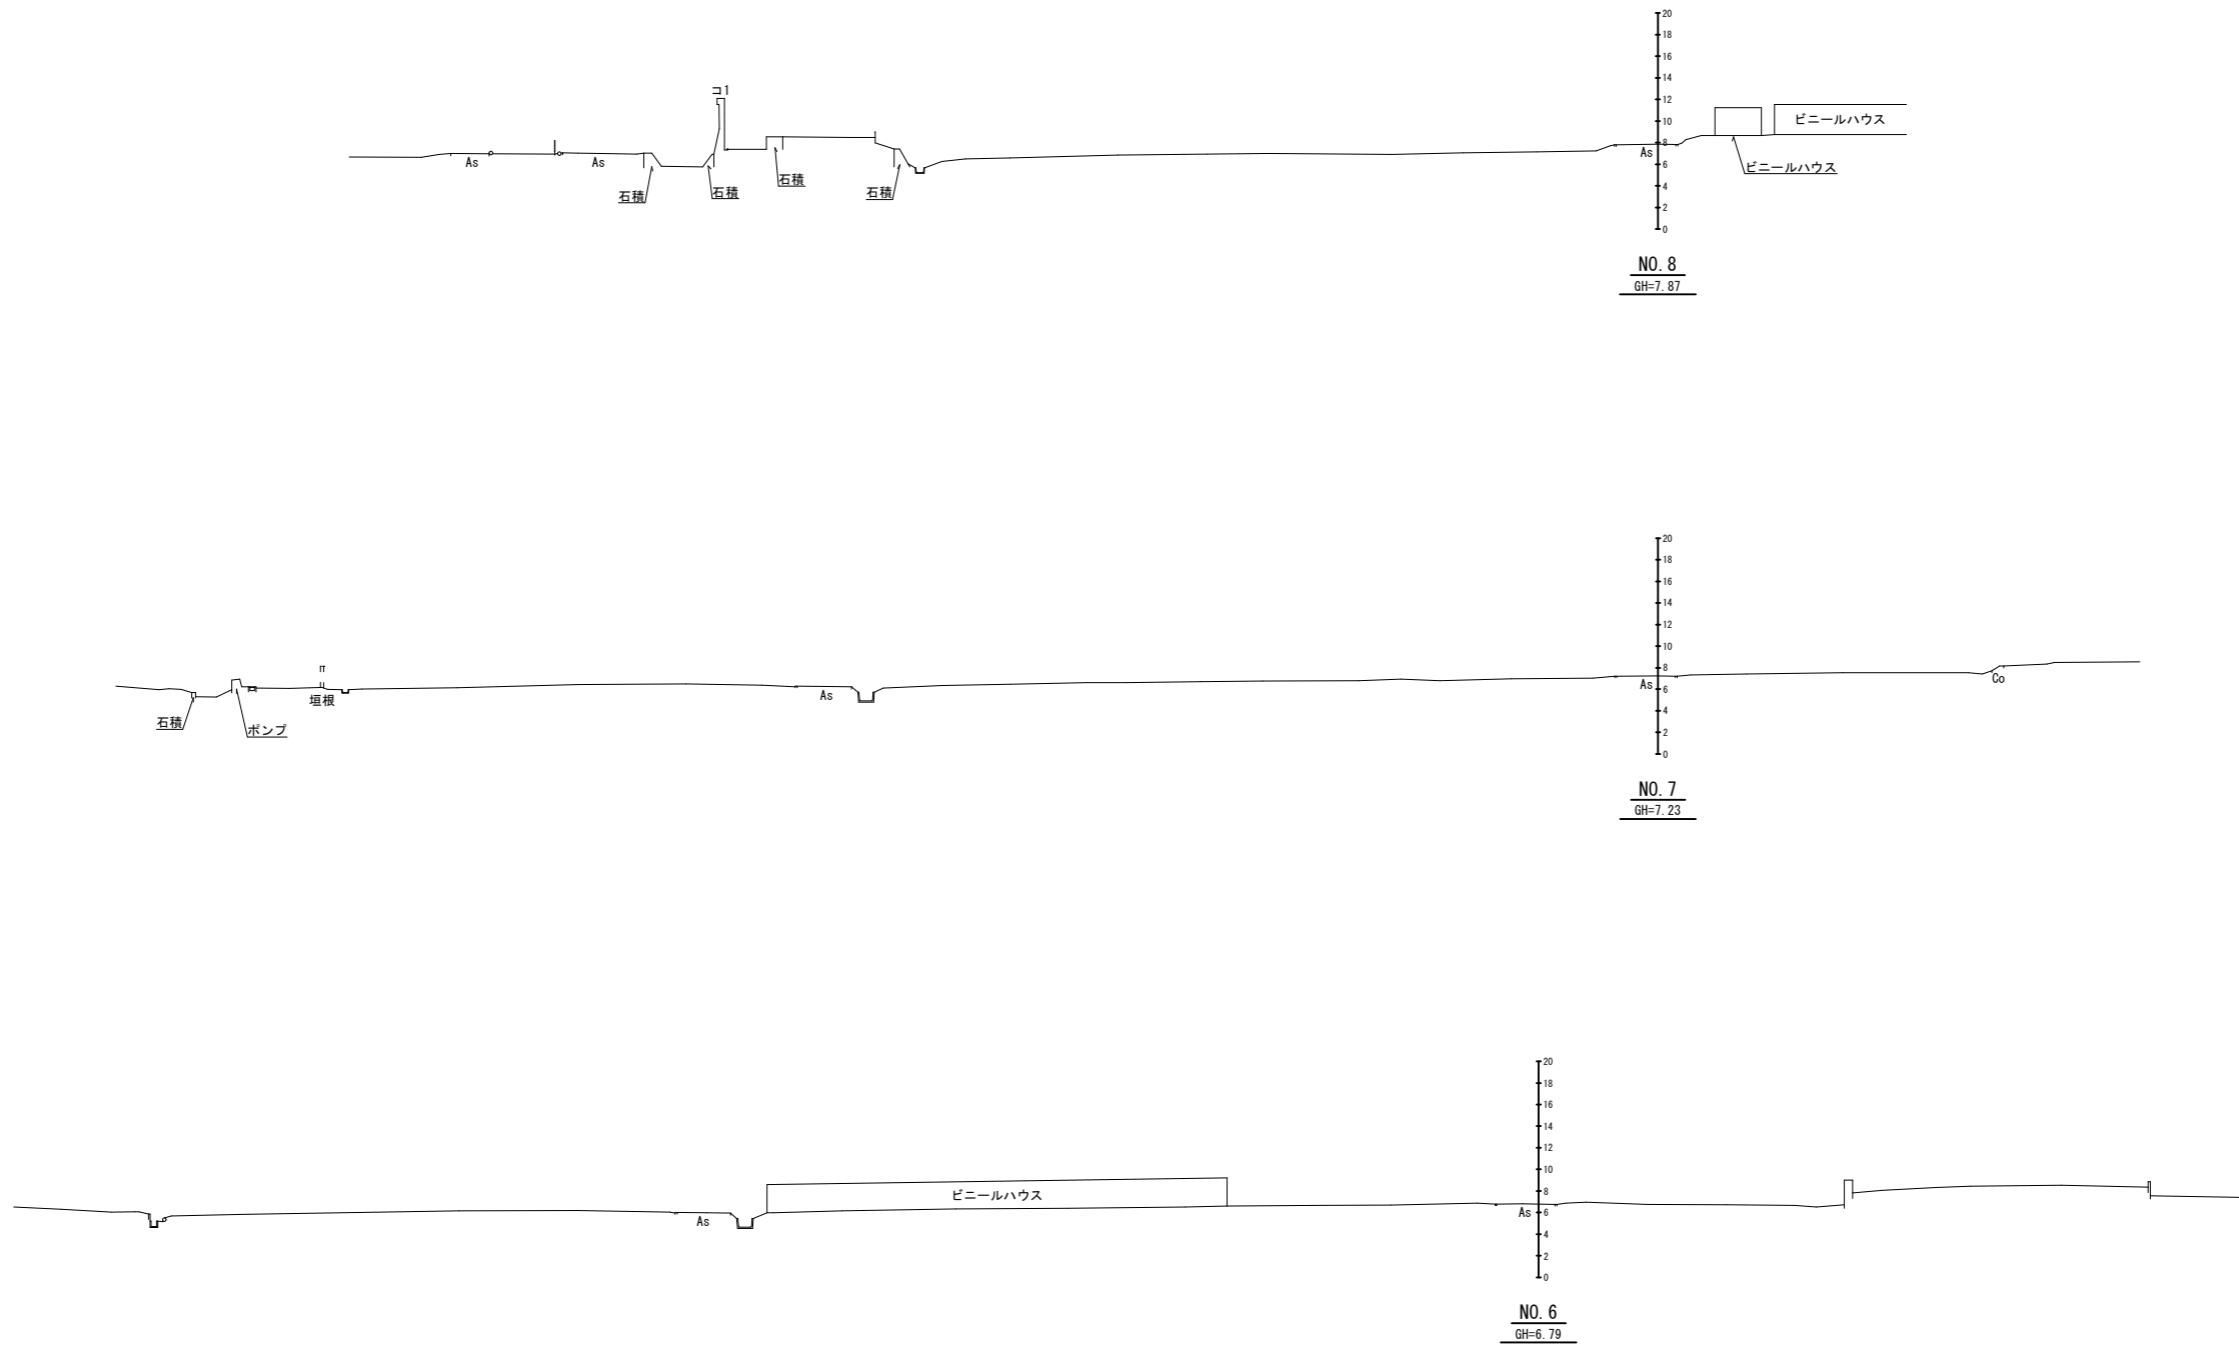

横断面 (4-4)

S=1/350

